
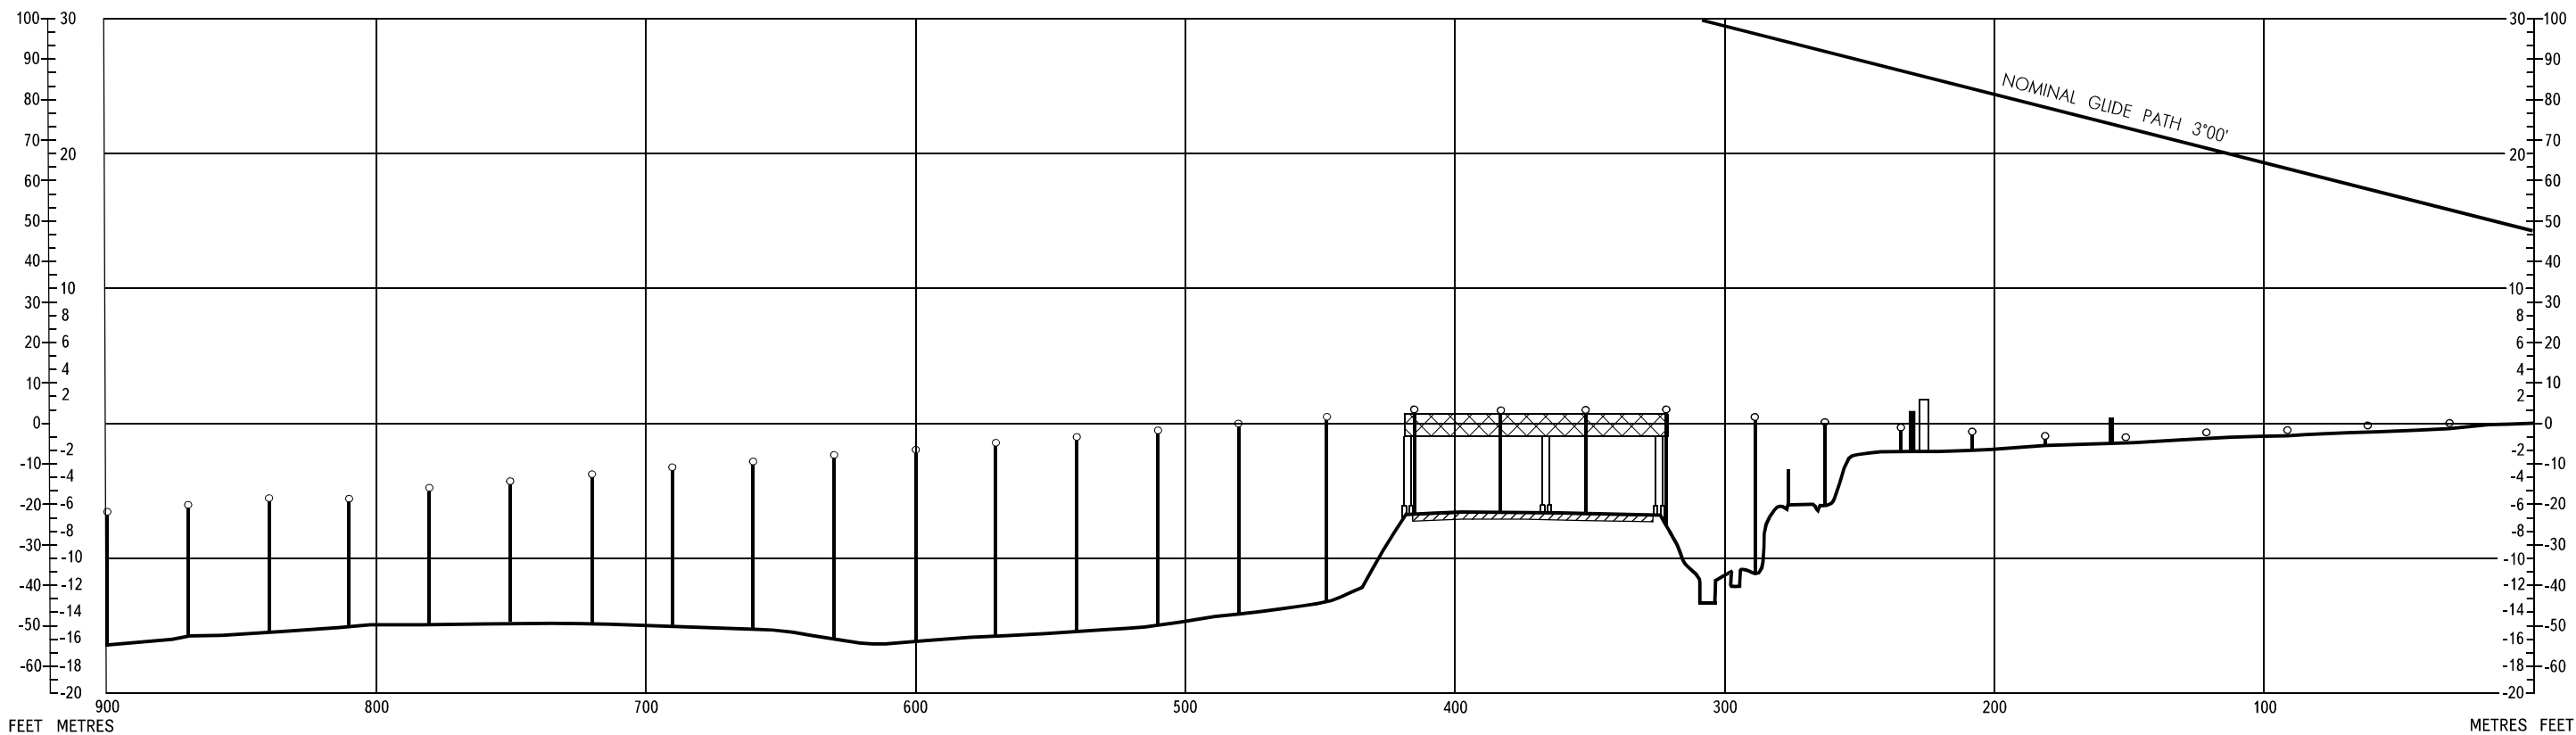


PRECISION APPROACH  
TERRAIN CHART - ICAO

DISTANCES AND HEIGHTS IN METRES

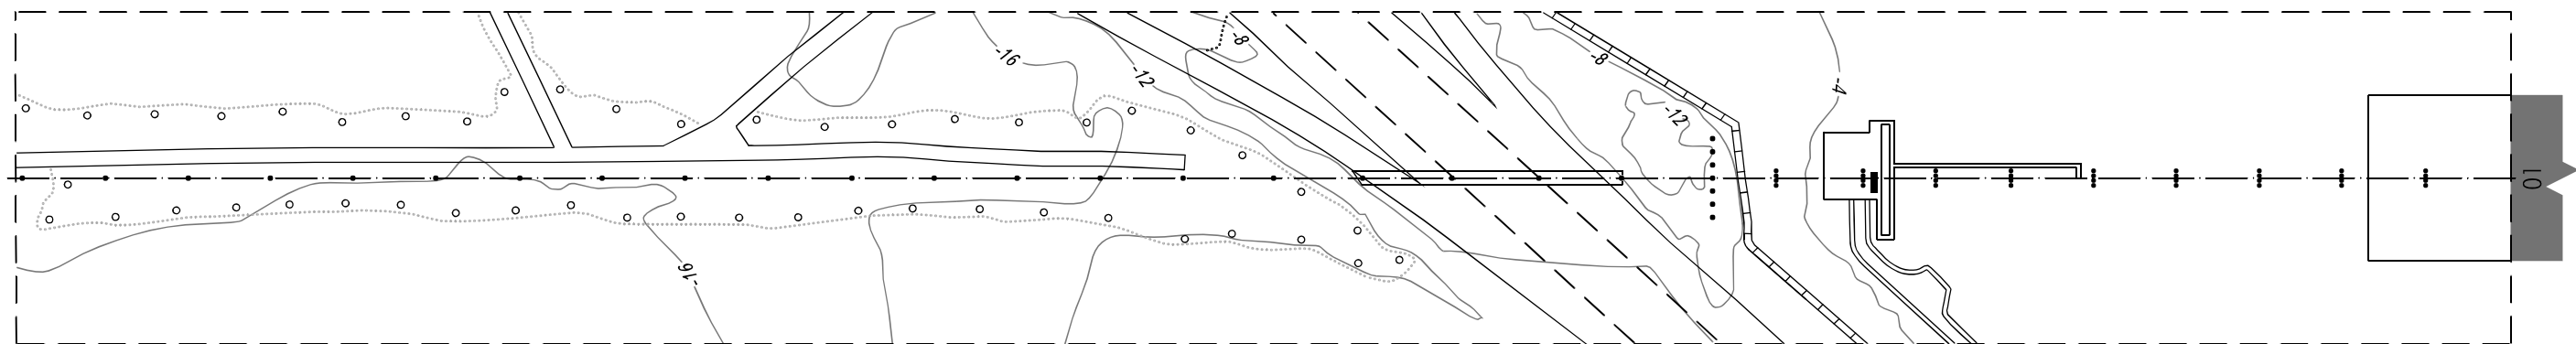

LEGEND	
CONTOURS	
TERRAIN PROFILE	
ROADS	
APPROACH LIGHTS	
CONCRETE FENCE	
CONSTRUCTION OVER THE ROAD	

HORIZONTAL SCALE 1 : 2 500  
VERTICAL SCALE 1 : 500

CONTOURS AND HEIGHTS ARE RELATED TO ELEVATION OF RWY THR